







| STATE | PROJECT NUMBER | SHEET NO. | TOTAL SHEETS |
|-------|----------------|-----------|--------------|
| GA. | | | |

EDGE LINE RUMBLE STRIP DETAILS

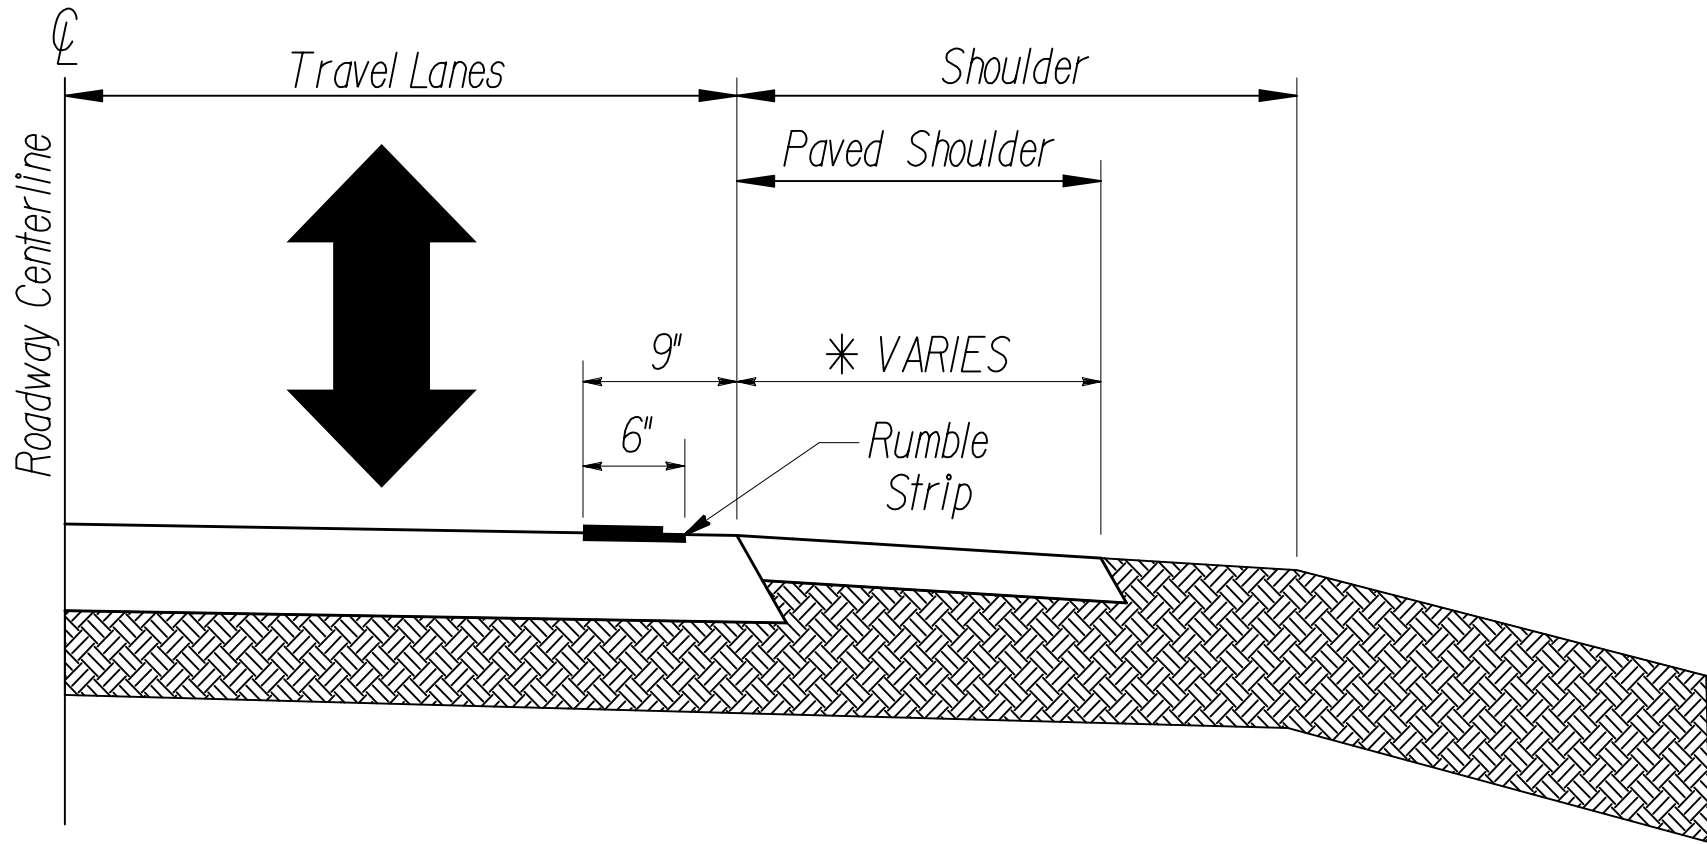

* <4' PAVED OUTSIDE SHOULDER WITH 6" MILLED RUMBLE STRIPS ON ROADS WITH OTHER PAVEMENT MIX

* <2' PAVED INSIDE SHOULDER WITH 6" MILLED RUMBLE STRIPS ON ROADS WITH OTHER PAVEMENT MIX

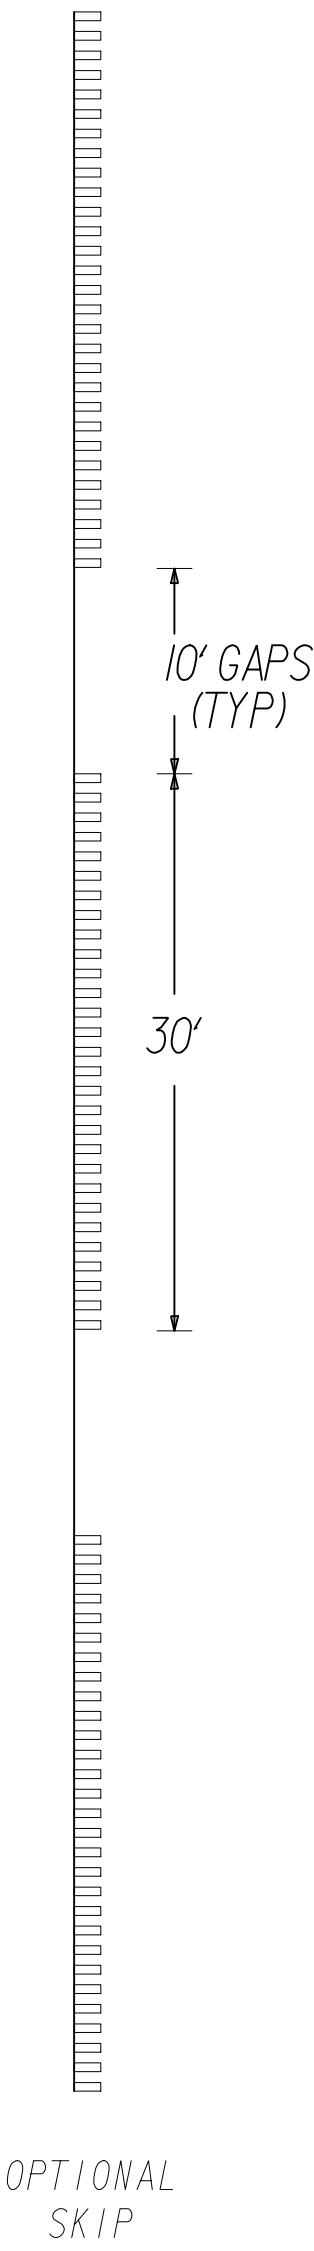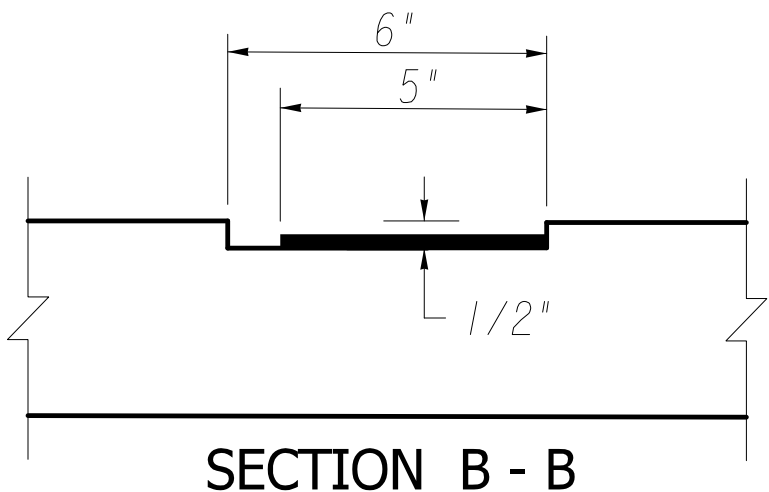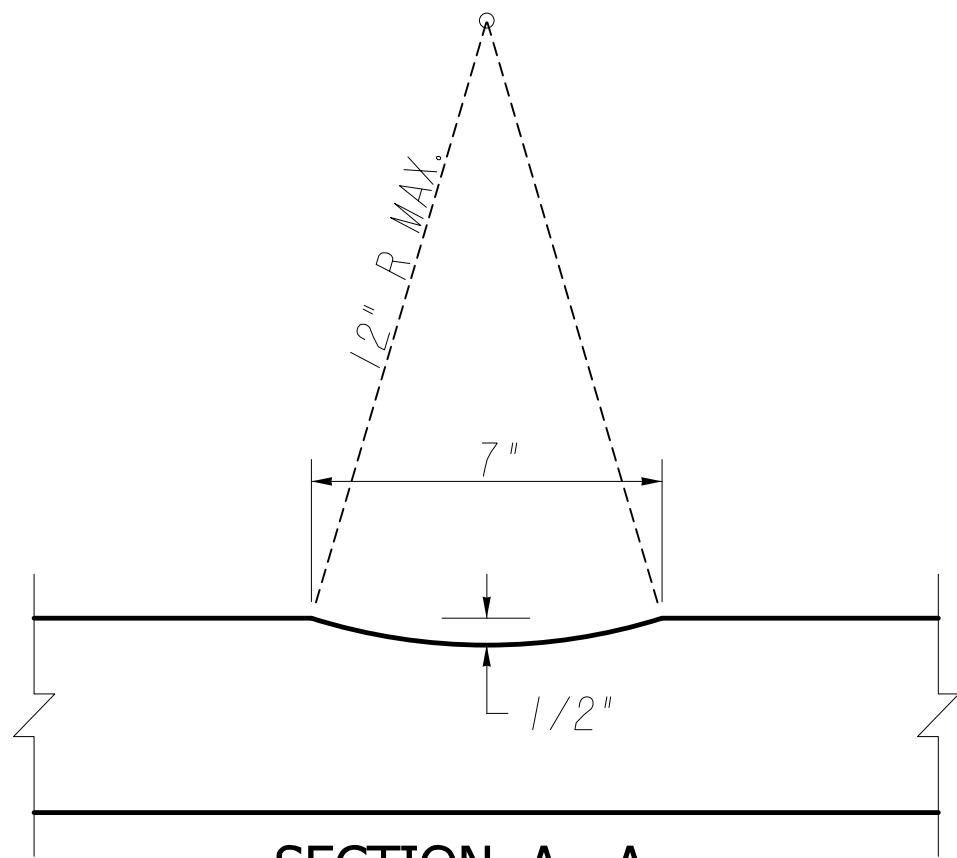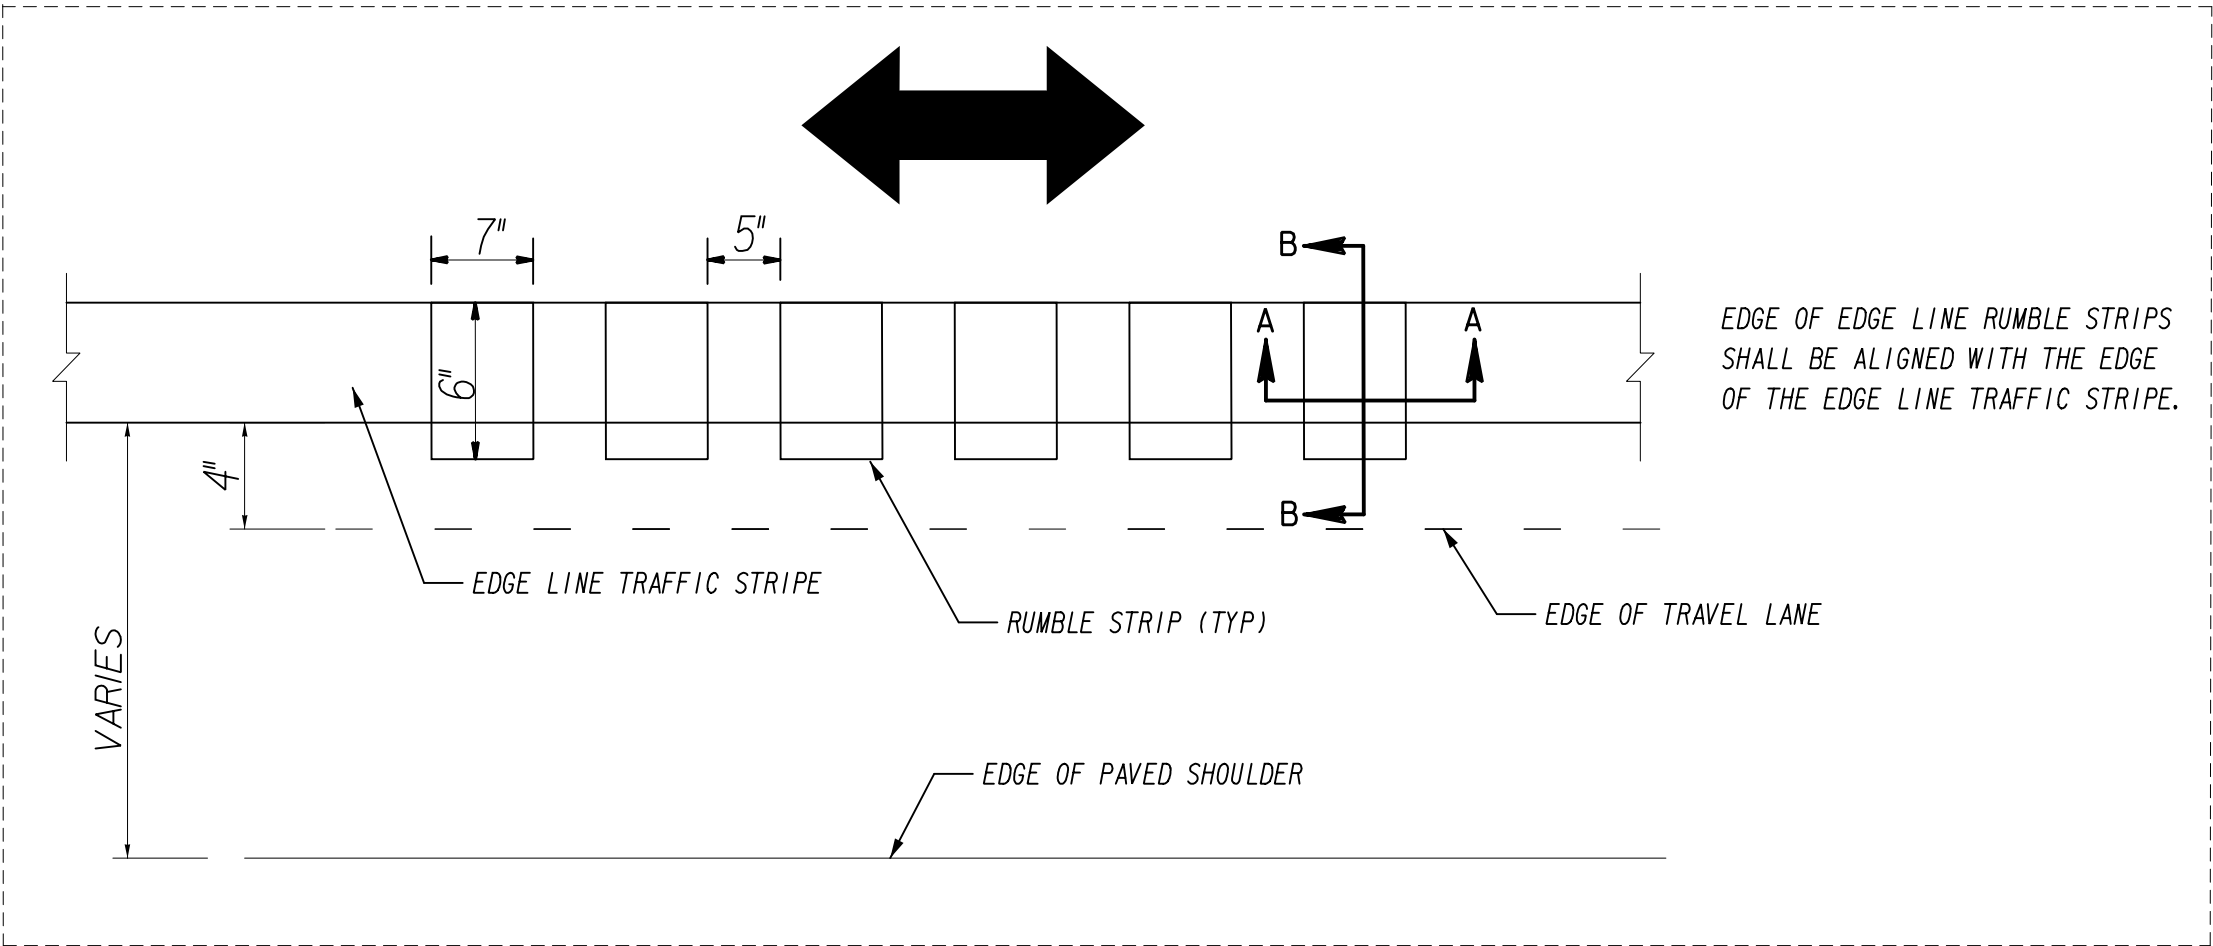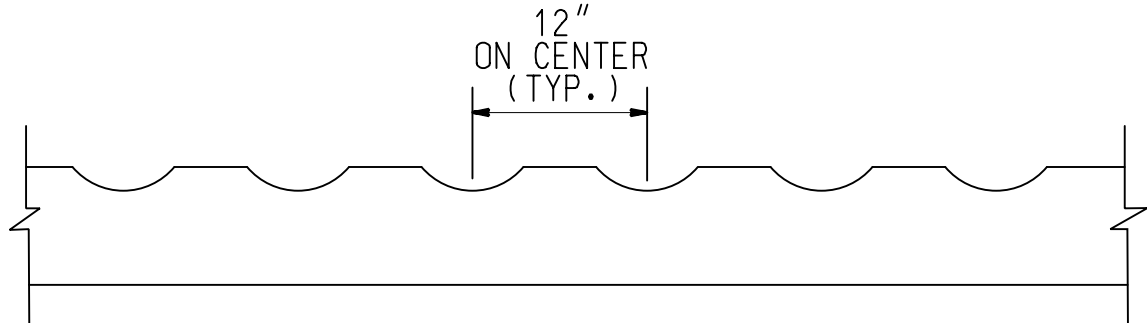


OPTIONAL
SKIP


SHOULDER RUMBLE STRIP DETAILS

INSIDE


≥ 2' PAVED INSIDE SHOULDER WITH 16" MILLED RUMBLE STRIPS ON ROADS WITH OTHER PAVEMENT MIX

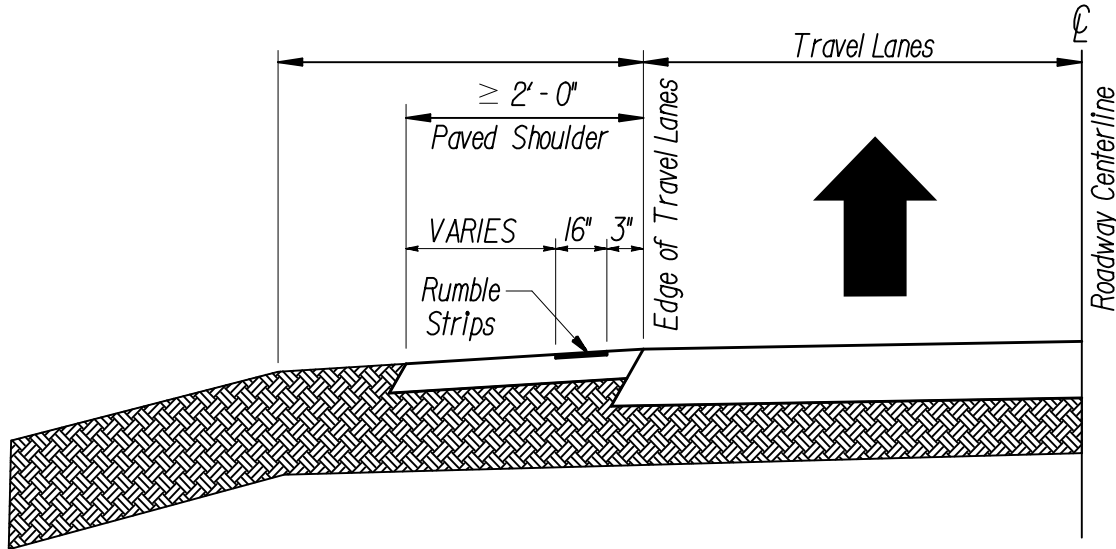



OGFC OR PEM, INSIDE PAVED SHOULDER WITH 16" MILLED RUMBLE STRIPS

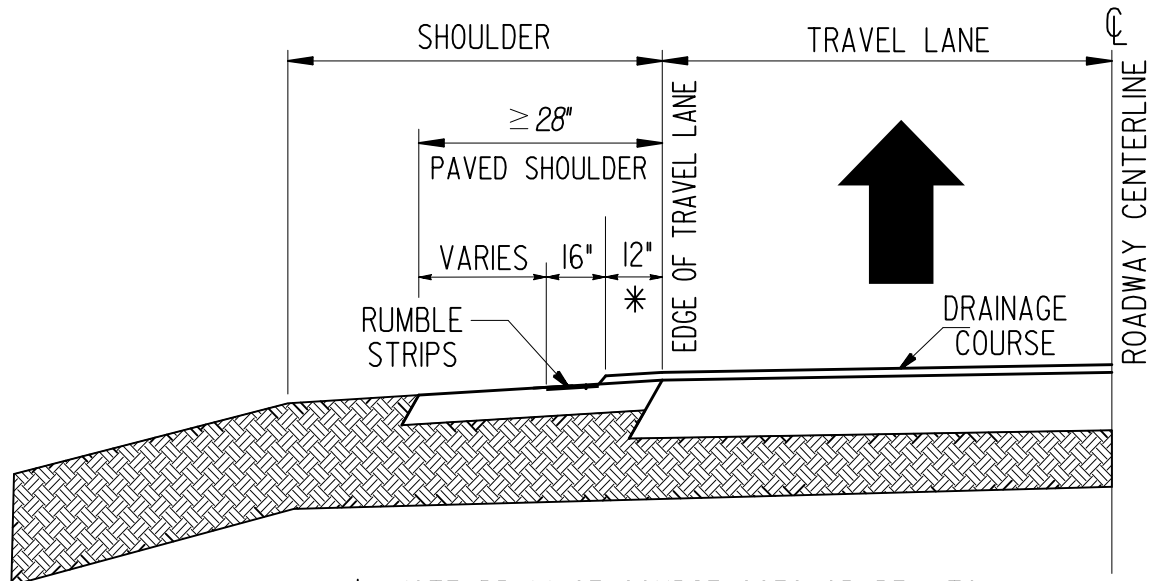

* NOTE: DRAINAGE COURSE OGFC OR PEM TO BE PLACED ON TO THE SHOULDER PAVING A DISTANCE OF 12" ON THE INSIDE SHOULDER.

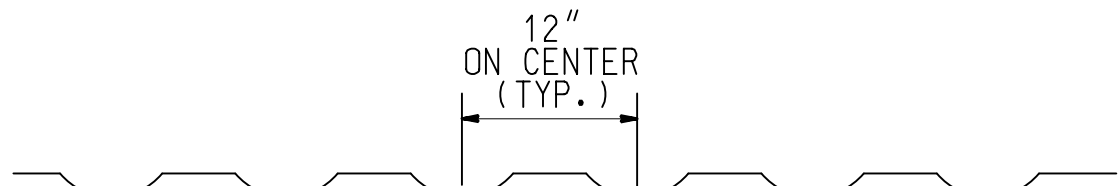


SECTION A-A

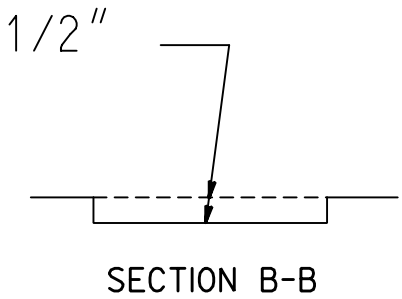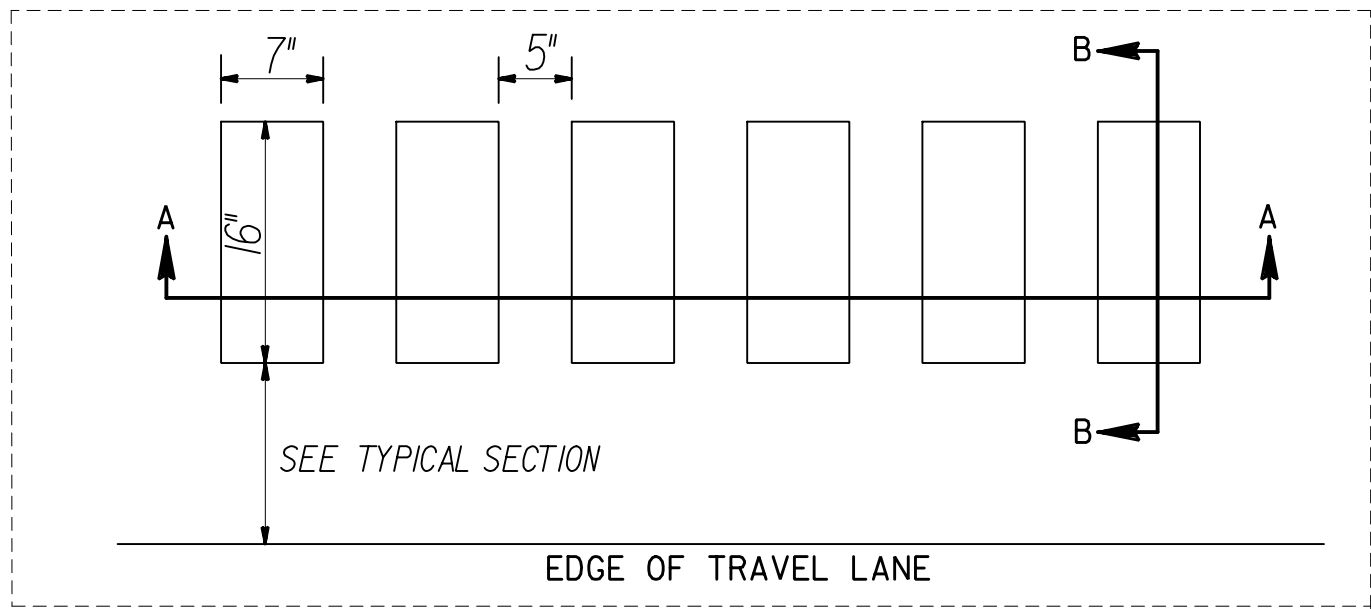


SECTION B-B

OUTSIDE

≥ 4' PAVED SHOULDER WITH 16" MILLED RUMBLE STRIPS ON ROADS WITH OTHER PAVEMENT MIX

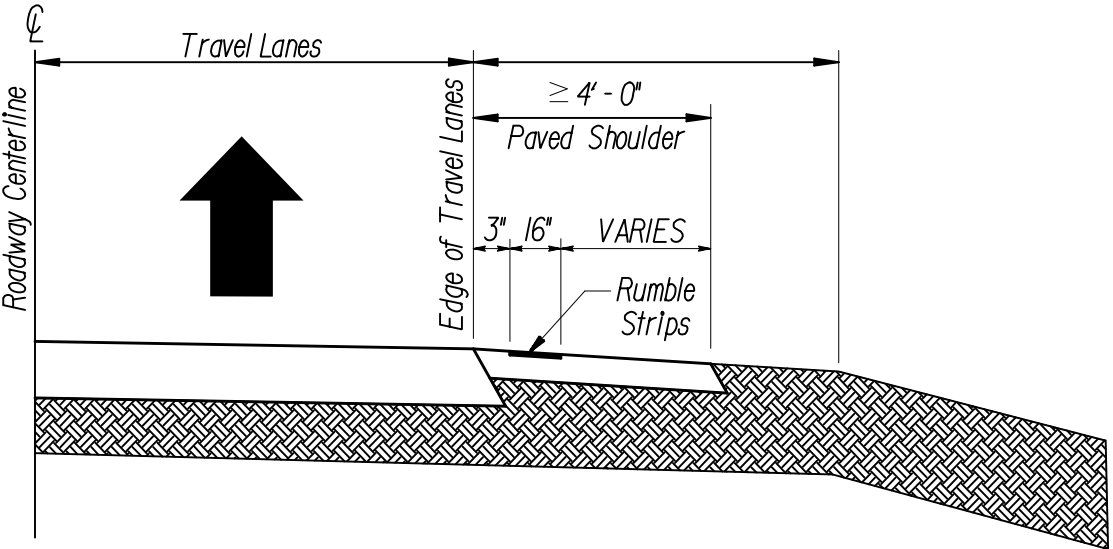


OGFC OR PEM, ≥4' ** PAVED SHOULDER WITH 16" MILLED RUMBLE STRIPS

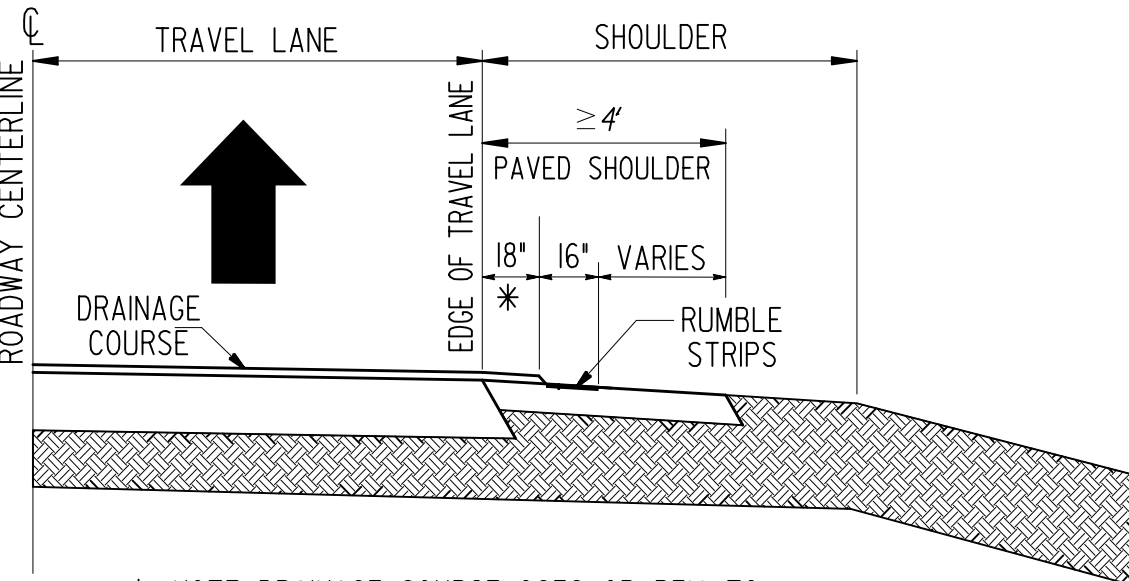

* NOTE: DRAINAGE COURSE OGFC OR PEM TO BE PLACED ON TO THE SHOULDER PAVING A DISTANCE OF 18" ON THE OUTSIDE SHOULDER.

** NOTE: IF OGFC OR PEM SHOULDER IS UTILIZED TO ACCOMMODATE BIKING ON THE SHOULDER, PAVED SHOULDER MUST BE A MINIMUM OF 7' WIDE.

OUTSIDE SKIP PATTERN (FOR NON-FREEWAY, USE CONTINUOUS PATTERN FOR FREEWAY)

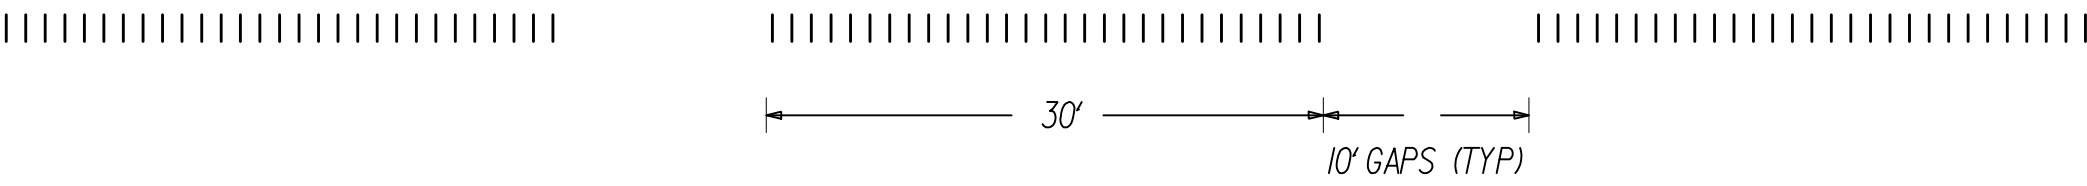

| | | | | | | | | | | | |
|--|--|--|--|----------|--|--|--|--|--|--|--|
| | | | | DATE | | | | DEPARTMENT OF TRANSPORTATION STATE OF GEORGIA | | | |
| | | | | REVISION | | | | CONSTRUCTION DETAILS | | | |
| | | | | | | | | RUMBLE STRIP DETAILS FOR SHOULDER, EDGELINE AND FREEWAY | | | |
| | | | | | | | | NO SCALE | | | |
| | | | | | | | | DATE: SEPTEMBER 2017 | | | |
| | | | | BY | | | | DESIGNED _____ DRAWN _____ TRACED _____ CHECKED _____ | | | |
| | | | | | | | | NUMBER T-25 | | | |